



NOTE:  
 THIS DRAWING WAS CREATED FROM THE  
 "AS - BUILT DRAWINGS" AND HAS NOT  
 BEEN VERIFIED ON SITE. ALL CRITICAL  
 DIMENSIONS MUST BE VERIFIED ON SITE  
 BEFORE ANY DESIGN OR CONSTRUCTION  
 WORK BEGINS.

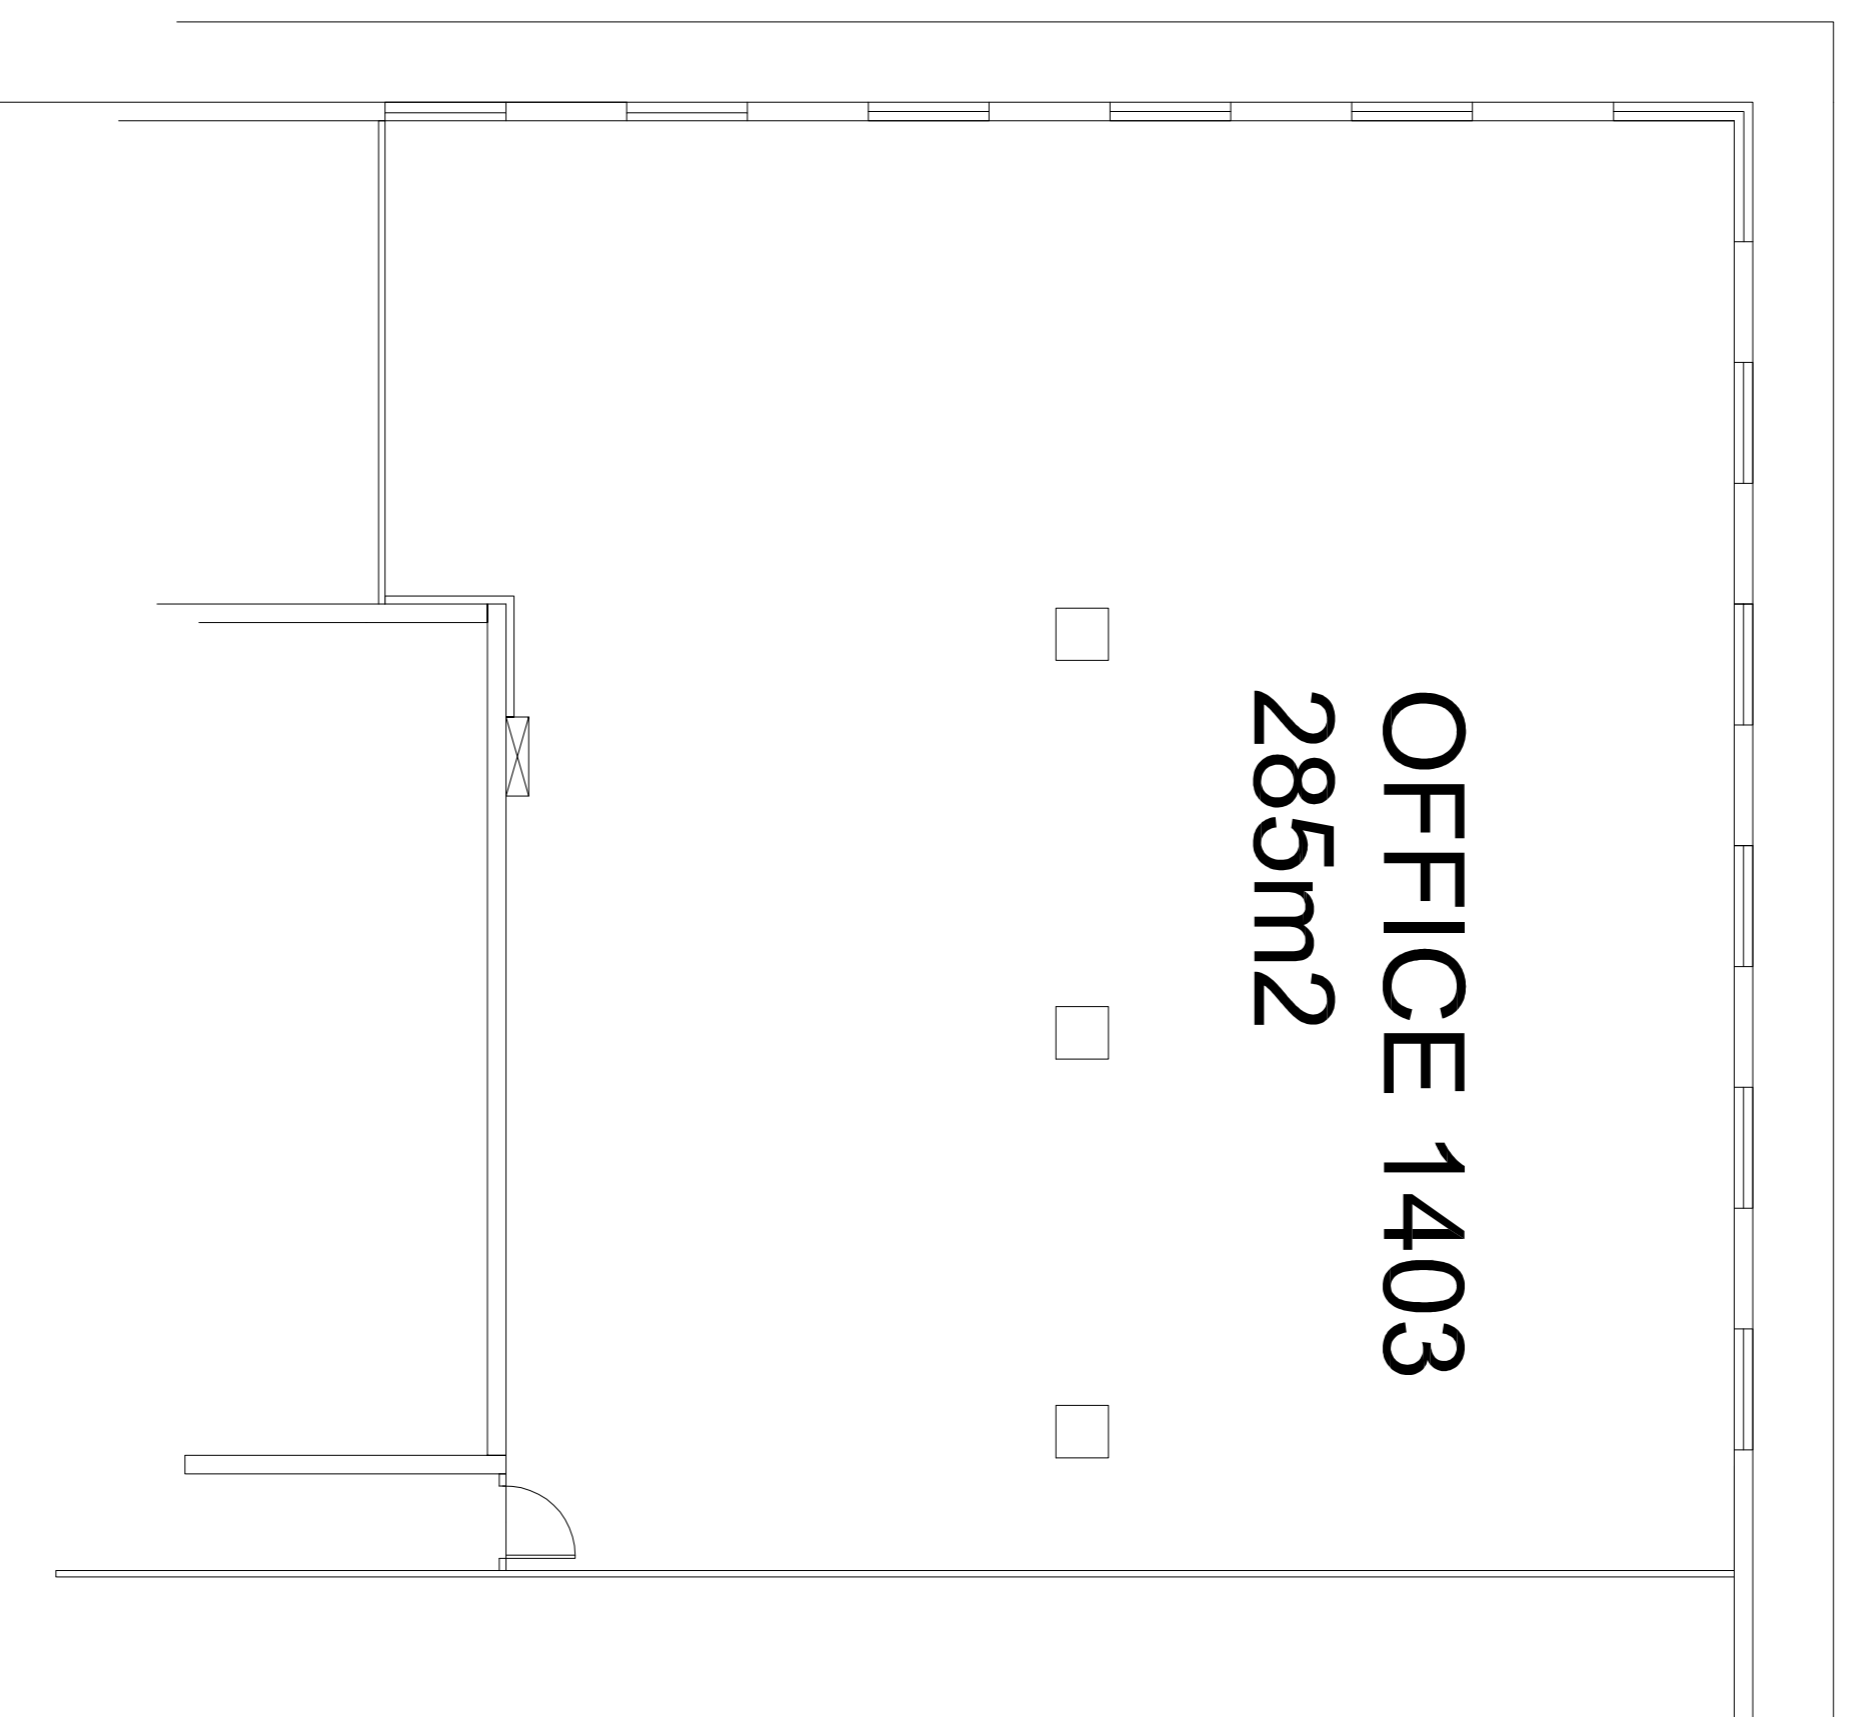

EXISTING FLOOR  
 OFFICE 1403

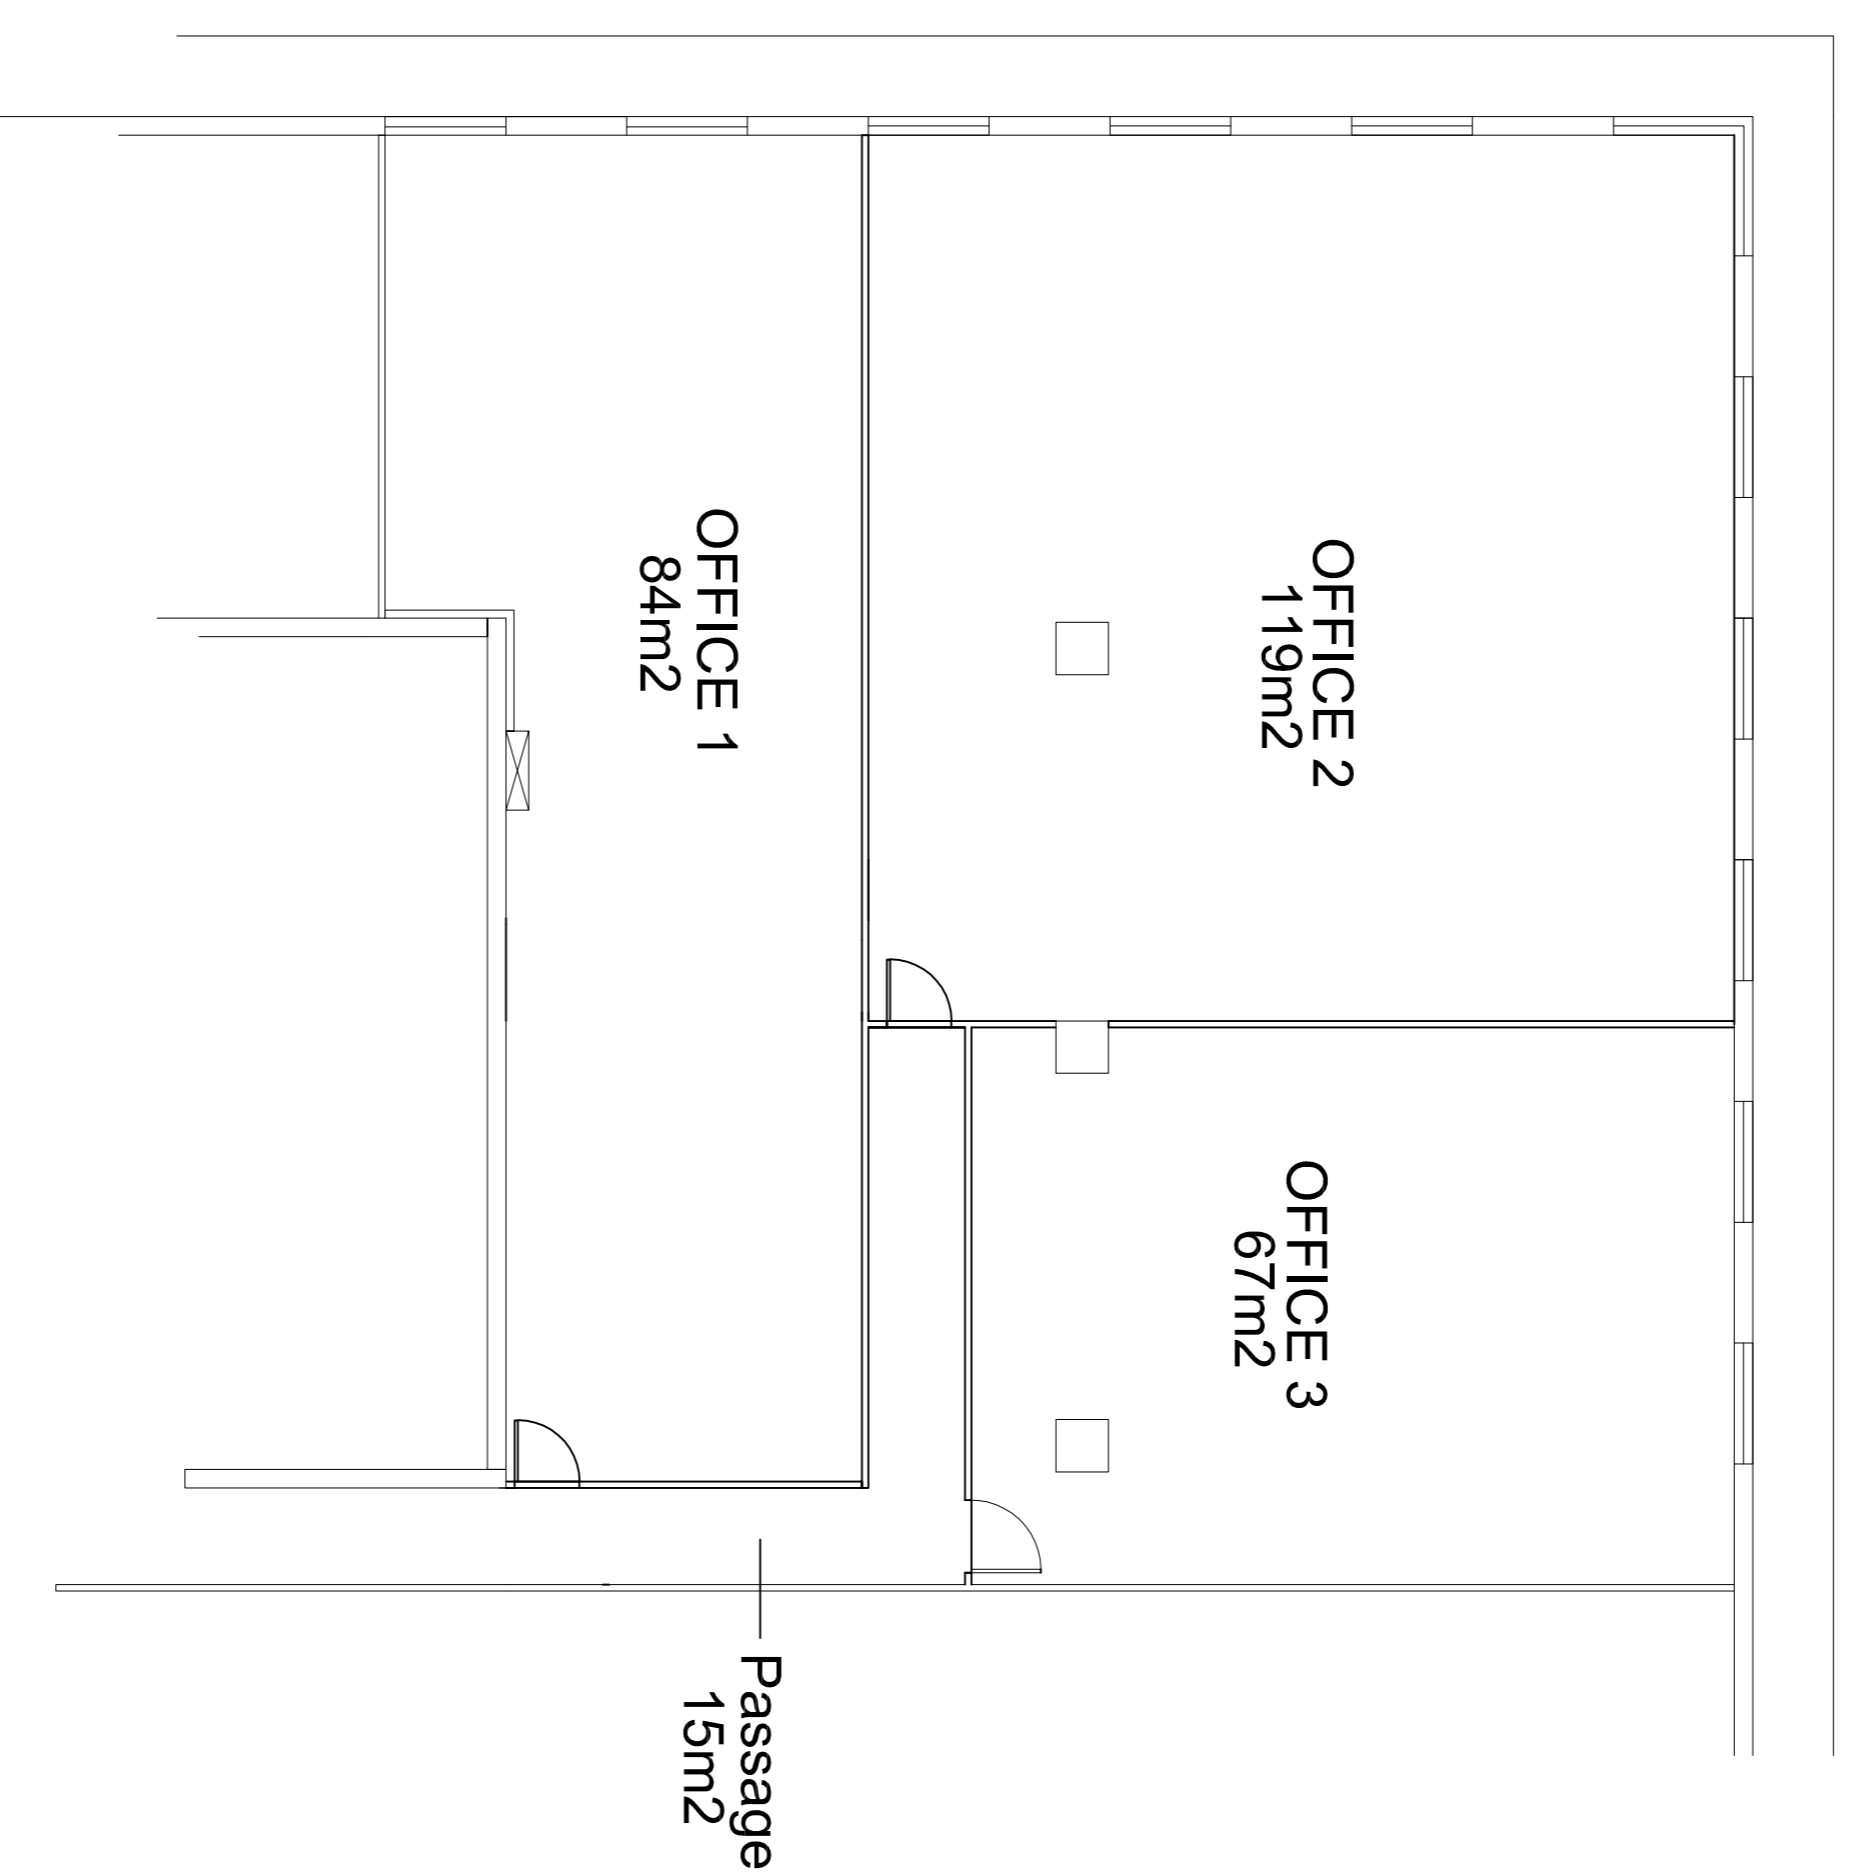

PROPOSED NEW  
 OFFICES LAYOUTS

AREA LAYOUT


Drawings must not be scaled. Figured dimensions only may be used. Dimensions should be verified on site and any discrepancies reported to the Architects immediately.

This drawing is copyright and is the property of LKA Architects and must not be retained, copied or used without authority.

Project



**Bedfordview Shopping Center**

PO BOX 848  
 BEDFORDVIEW 2116  
 TEL: +27 11 327 2072  
 EMAIL: info@lka.co.za

Office 1403  
 Area Layout

drawing	scale
Office 1403	1:100
Area Layout	drawn
	BJ
	date
	11/03/19

drawing number	K19	01	36	A
----------------	-----	----	----	---